

WE'RE BUILDING A CARNIVAL AND YOU BUILD YOUR BUSINESS.





HARERA: 10 of 2021 Dated 01.03.2021 & 68 of 2023 Dated 29.05.2023 www.glsinfra.in

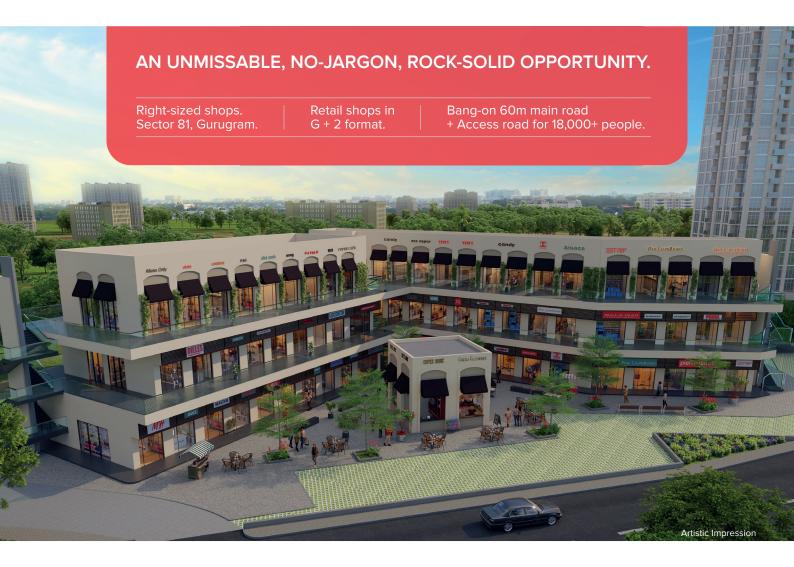

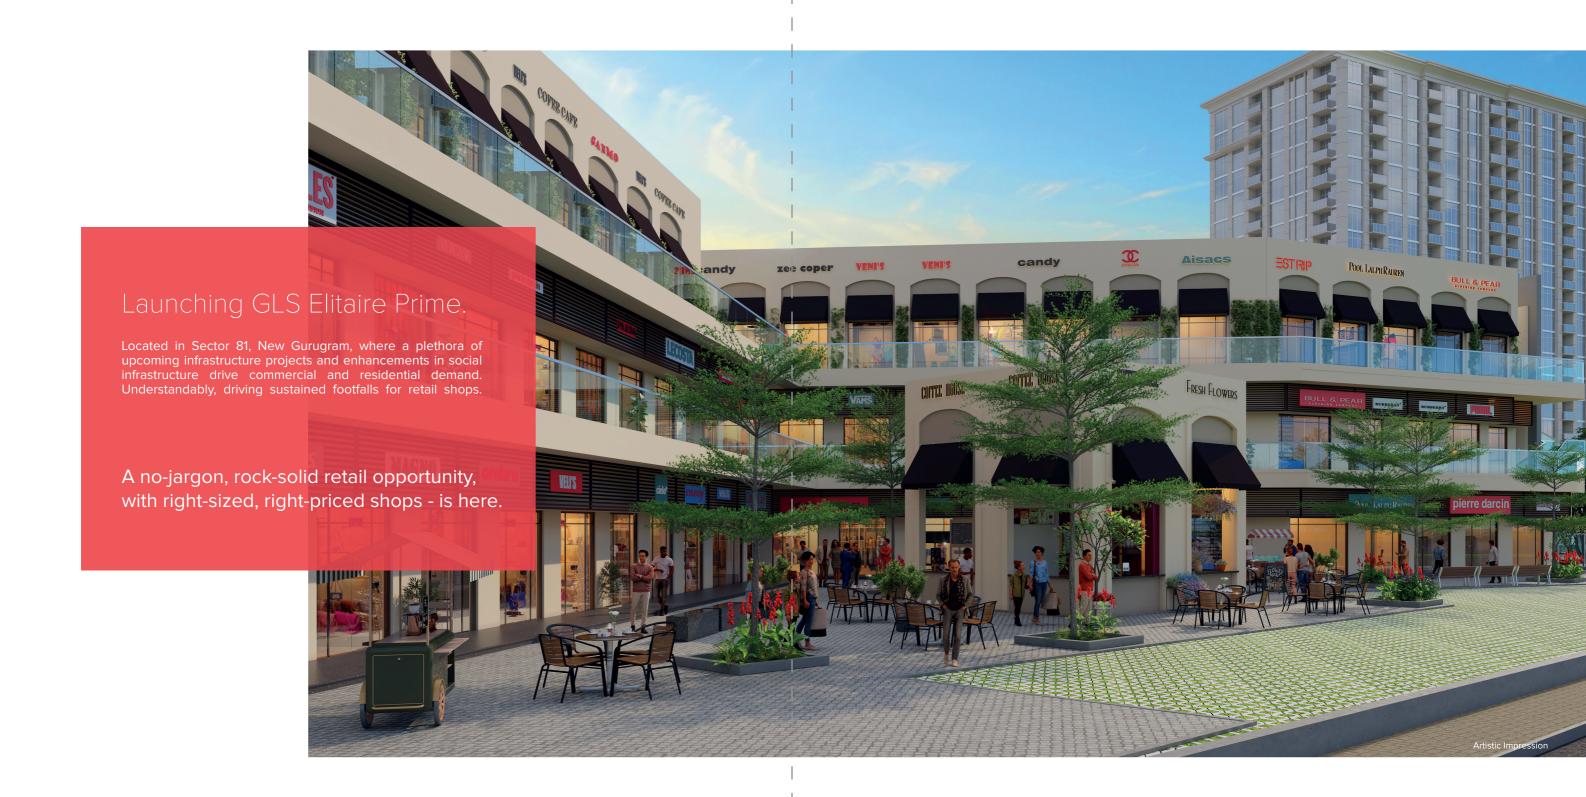

GLS ELITAIRE PRIME: WHERE INVESTMENT MEETS IQ.



The perks of a planned location.



The surroundings of Grade-A residential ecosystems.



Seamless connectivity.



The prospects of great ROI.



The ever-buzzing streets and markets.



The soul of a carnival.

Welcome to a smart investment - done right.
Welcome to GLS Elitaire Prime.

STRATEGY + PRACTICALITY

= DELIGHT.

The perfect equation.

GLS Elitare Prime is strategically placed with a two-side access - from the 60m main road on one side, with the other side being a direct ingress and egress path for over 18,000 people staying in Grade-A residential developments.

The development plan has two wings within the same structure, arranged in a 'J-shaped' format, for enhanced visibility from the access roads.

With 102 shops in G+2 format and key, functional amenities such as seating zones, alfresco dining areas and green patches, GLS Elitaire is set to be one of the most loved and frequented shopping complexes in the near future.





A BLEND OF AND PROMISE.

Seamless Connectivity


- 5 minutes from NH 48
- 5 minutes from proposed Gurugram ISBT
- 6 minutes from IMT Manesar
- 8 minutes to Pataudi Road (NH 352W)
- 9 minutes from Dwarka Expressway
- 10 minutes from Proposed Metro Station
- 16 minutes from Kundli-Manesar-Palwal Expressway (KMP)
- Signal-free drive to IGI Airport and Delhi

Social Infrastructure



Healthcare

Miracles Apollo Cradle / Spectra Hospital 4 min / 1.2 km Silver Streak Multi Speciality Hospital 4 min / 2.2 km Aarvy Healthcare Super Speciality Hospital 5 min / 2.8 km Medeor Hospital 8 min / 3.6 km

 

St. Xavier's High School 1 min / 350 m DPS 5 min / 2.6 km **RPS** 5 min / 2.8 km MatriKiran High School 5 min / 3 km

*Source: Distance and commute time estimates from Google Maps, taken at non-peak hours.



Towards Farukh Nagar

Upcoming Haryana Orbital Rail corridor, alongside KMP Expressway Kundli-Manesar-Palwal (KMP) Expressway



GURUGRAM



Aarvy Healthcare Hospital Hospital

Silverstreak Multi-specialty

Hospital













Miracles Apollo Cradle/Spectra Hospital











Medeor Hospital



 





 




OPEN THE GATES TO GROWTH.

Ground Floor Plan



First Floor Plan

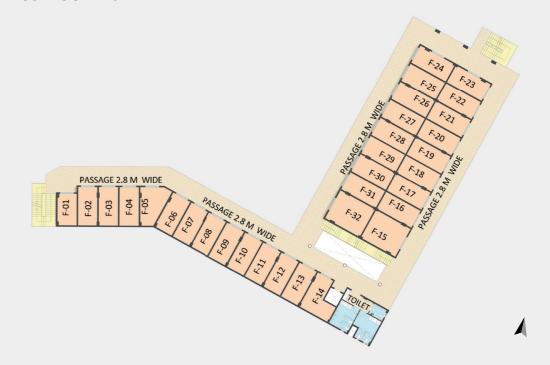

Second Floor Plan



ROUTE MAP



Towards Farukh Nagar

Upcoming Haryana Orbital Rail corridor, alongside KMP Kundli-Manesar-Palwal (KMP) Expressway Expressway














GLS Elitaire Prime







Proposed Metro Station

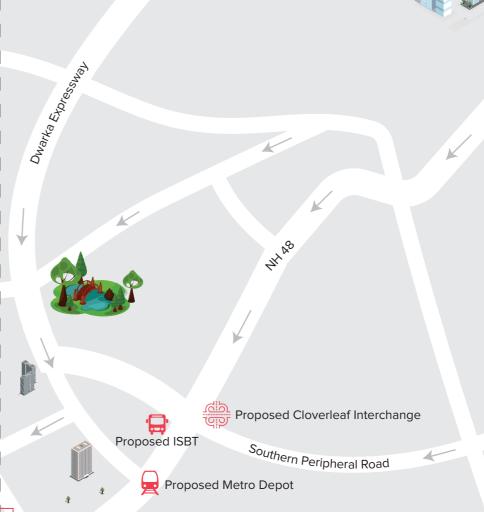







Map not to scale





KEY PROJECTS



Arawali Homes On-time delivery



Avenue 51
Delivered 6 months before time



South Avenue On-time delivery



Arawali Homes-2
On-time Delivery



Bird Estate
Delivered 3 years before time



Avenue 86
Construction ahead of schedule



Avenue 81
Construction ahead of schedule

GLS. HOMES AND HAPPINESS, DELIVERED BEFORE TIME. IT'S EASY.



3500+ Happy Homes & Plots delivered On or before time



All projects delivered On or before time



2500+ units are under-construction and ahead of schedule



12%-70% Proven history of significant appreciation of delivered projects since launch



Founded in 2012, GLS has been in real-estate business for almost a decade. Our vision is to offer superlative lifestyle, investment and business choices to our patrons that deliver long-term value, by building developments in the prime locations of Delhi NCR, with high-quality construction materials, modern lifestyle trends and choicest of amenities.

Our persistent efforts to make the process of buying, owning and living at GLS, coupled with our record of delivering the projects on time, is what enhances loyalty among our customers.

MR. SURINDER SINGH Managing Director, GLS Infra



RIGHT-SIZED SHOPS, MADE TO FIT YOUR BUSINESS.

Right-sized shops. Sector 81, Gurugram. Retail shops in G + 2 format.

Bang-on 60m main road + Access road for 18,000+ people.



GLS Infracon Pvt. Ltd.

707, 7th Floor, JMD Pacific Square, Sector 15 Part II, Gurugram, Haryana 122001 www.glsinfra.in

HARERA No: 10 of 2021 Dated 01.03.2021 & 68 of 2023 Dated 29.05.2023 Licence Number: 34 of 2020 dated: 30-10-2020, Additional License No. 160 of 2022, Date:- 04.10.2022

Disclaimer: The Real Estate (Regulation and Development) Act 2016 and the rules made there have brought significant changes to the real estate sector. The Promoter/Developer is fully committed to be compliant with the provisions laid down under RERA. Promoter / Developer urges every applicant to inspect the site where the project is proposed to be constructed and shall not merely rely upon or to be influenced by any architectural impression, plan or sales brochure and therefore requested to make personal judgment prior to submitting an application for booking. The images shown here are indicative of design and for illustration purpose only. Further, the actual design may vary in fit and finish from the one displayed above. Project details/specification can also be accessed at the office of Haryana Real Estate Regulatory Authority; website https://haryanarera.gov.in. *T&C Apply. 1 sq.mt. = 10.763 sq.ft.